

Renvooi:

1	Kogelkraan
2	Overdrukbeveiliging
3	VRF Joint
4	TD-binnenunit
5	TD-paneel
6	Vulpunt
7	Expansievat
8	Vuilfilter




Climer-Benelux
 Braken 59, 1713GC Obdam
 T: +31 229 - 22 00 11 E: info@climer-benelux.com I: www.climer-benelux.com

Versie:
 16.20230921

Tekening:

PS-16-01

Principeschema 16. Hybride TD 200

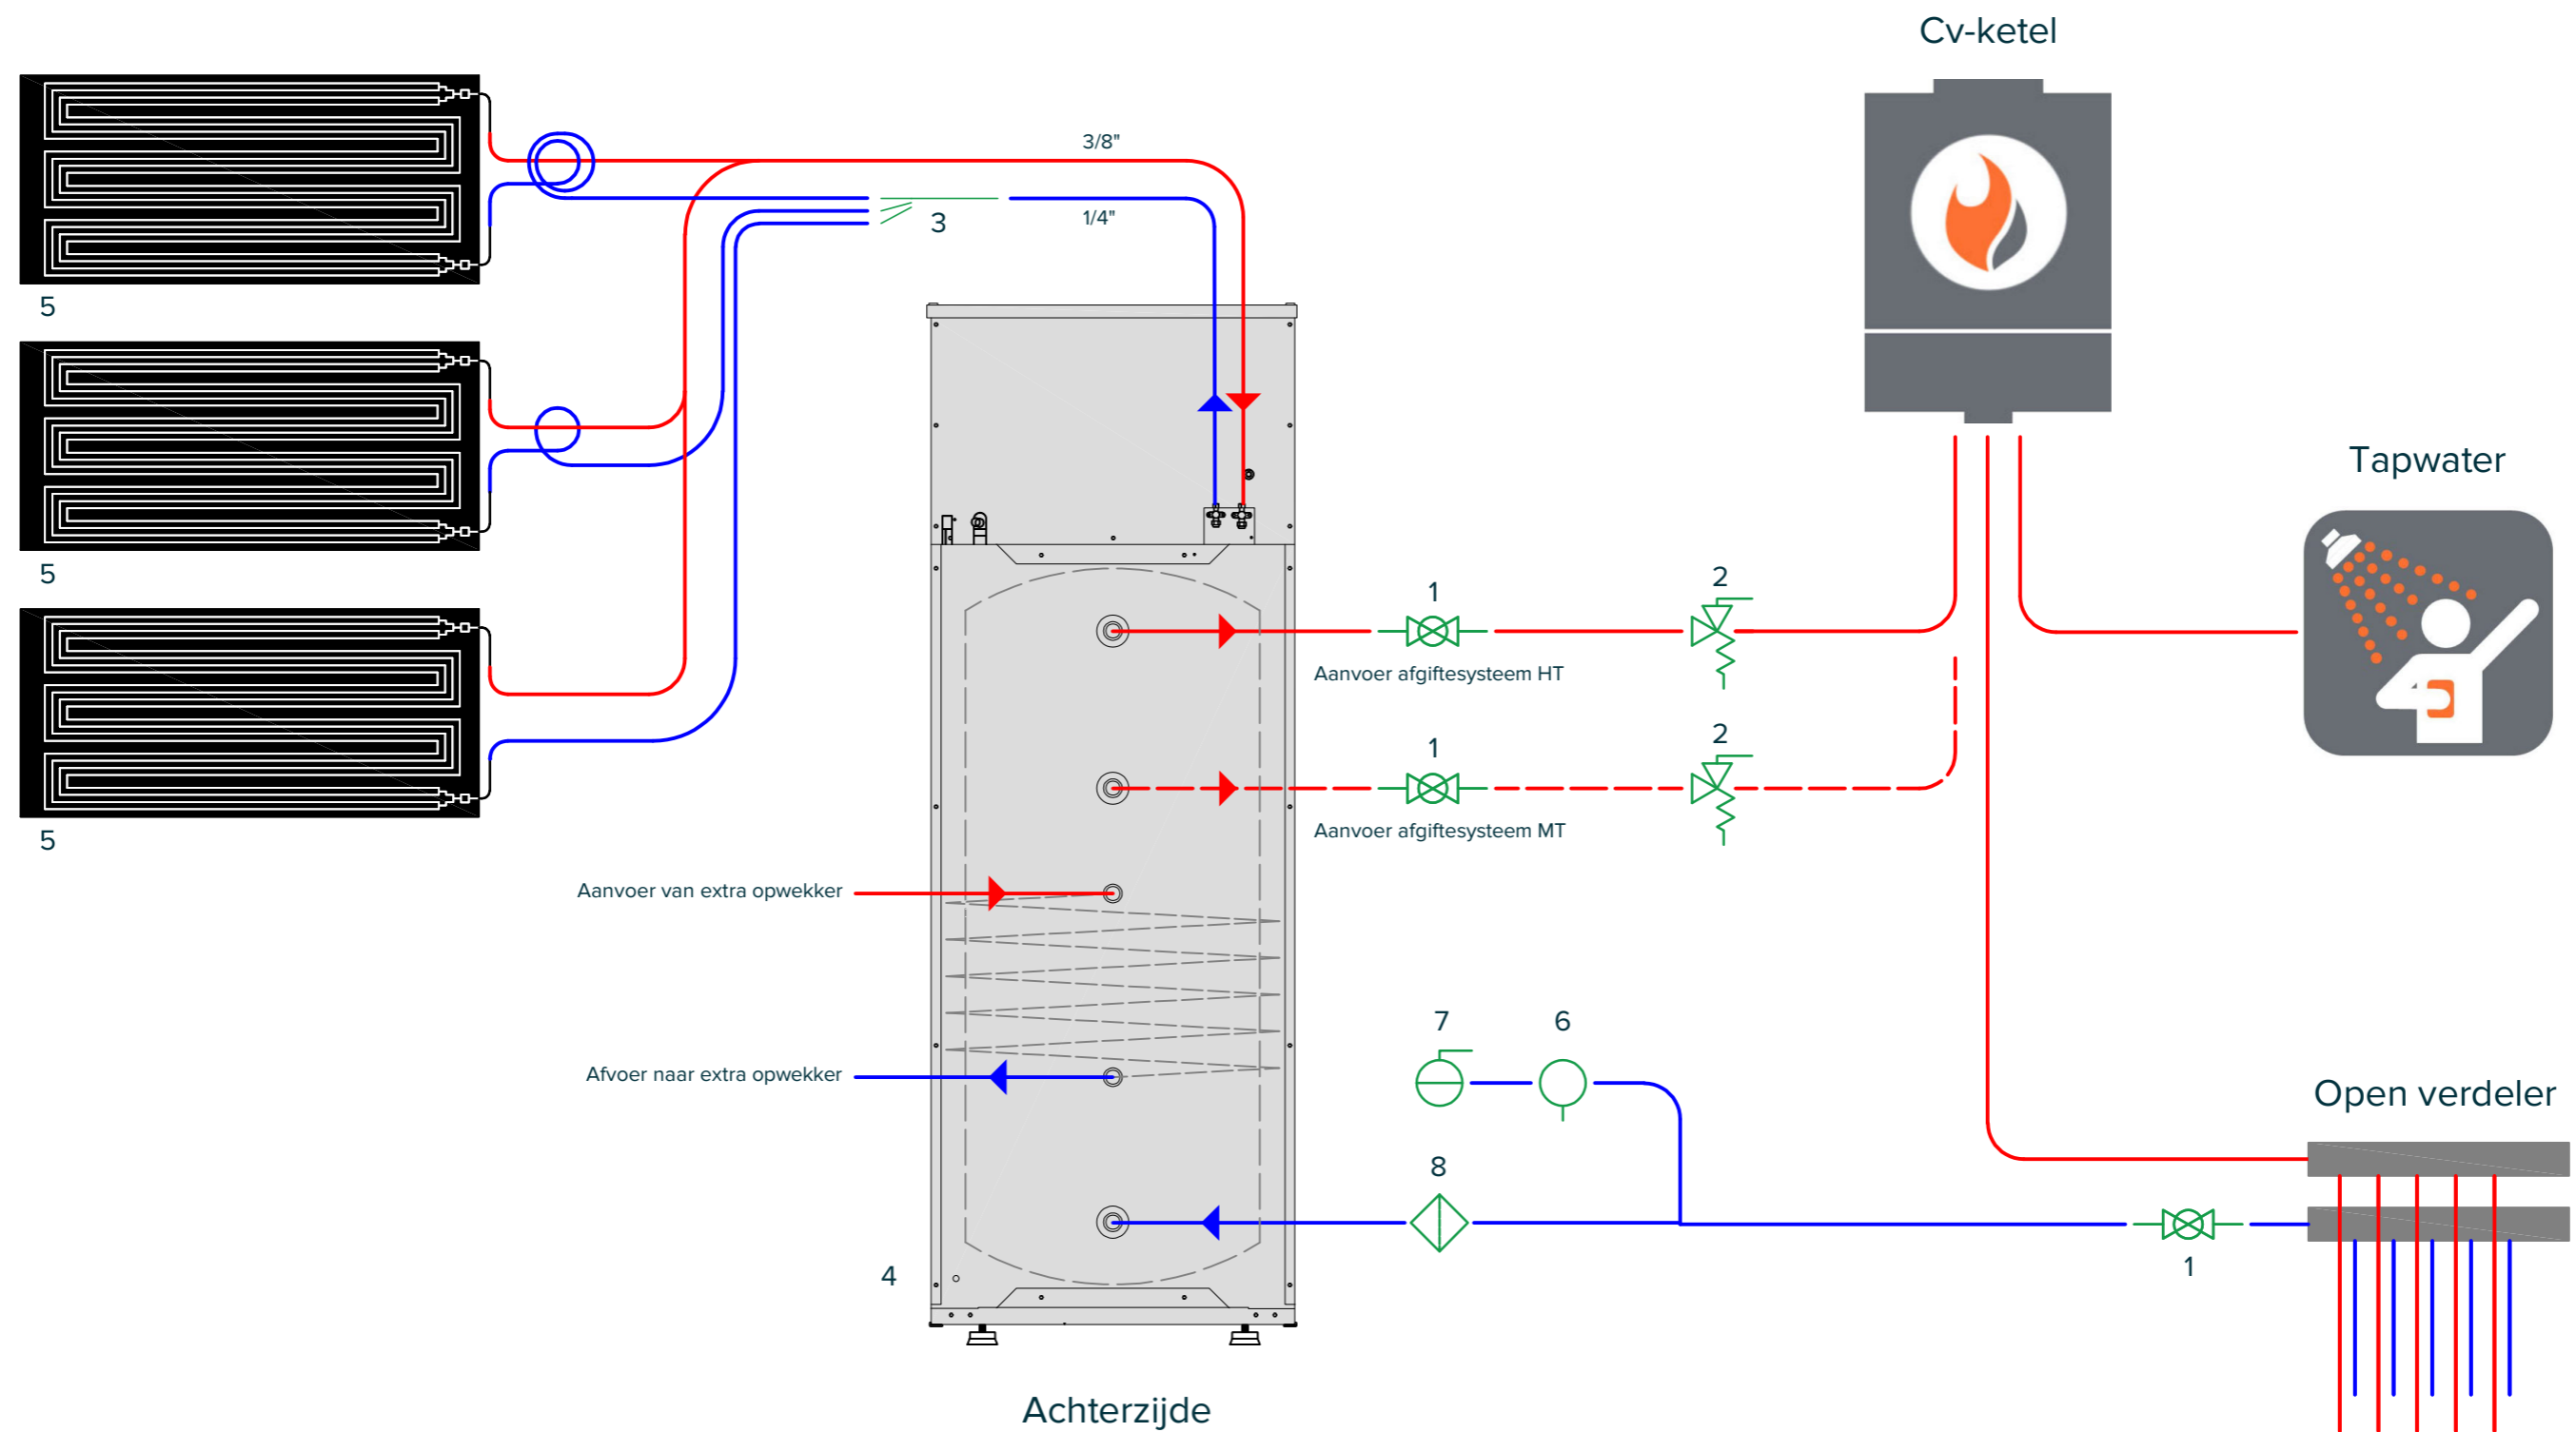

Renvooi:

1	Kogelkraan
2	Overdrukbeveiliging
3	VRF Joint
4	TD-binneneenheid
5	TD-paneel
6	Vulpunt
7	Expansievat
8	Vuilfilter



Climer-Benelux
 Braken 59, 1713GC Obdam
 T: +31 229 - 22 00 11 E: info@climer-benelux.com I: www.climer-benelux.com

Versie:
 16.20230921

Tekening:

PS-16-02

Principeschema 16. Hybride TD 200 All Electric Ready